




FASADA A-B

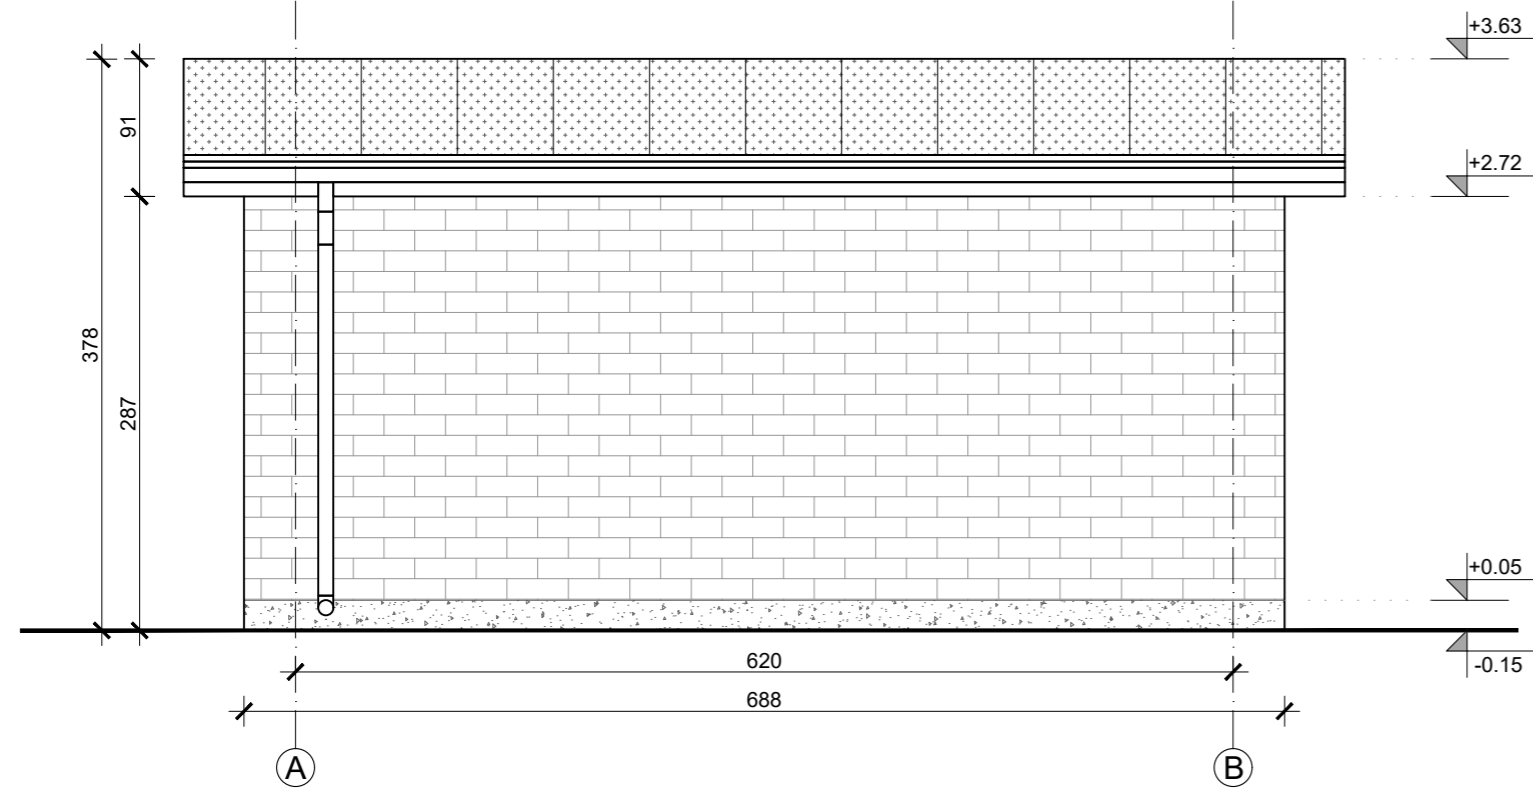


FASADA B-A

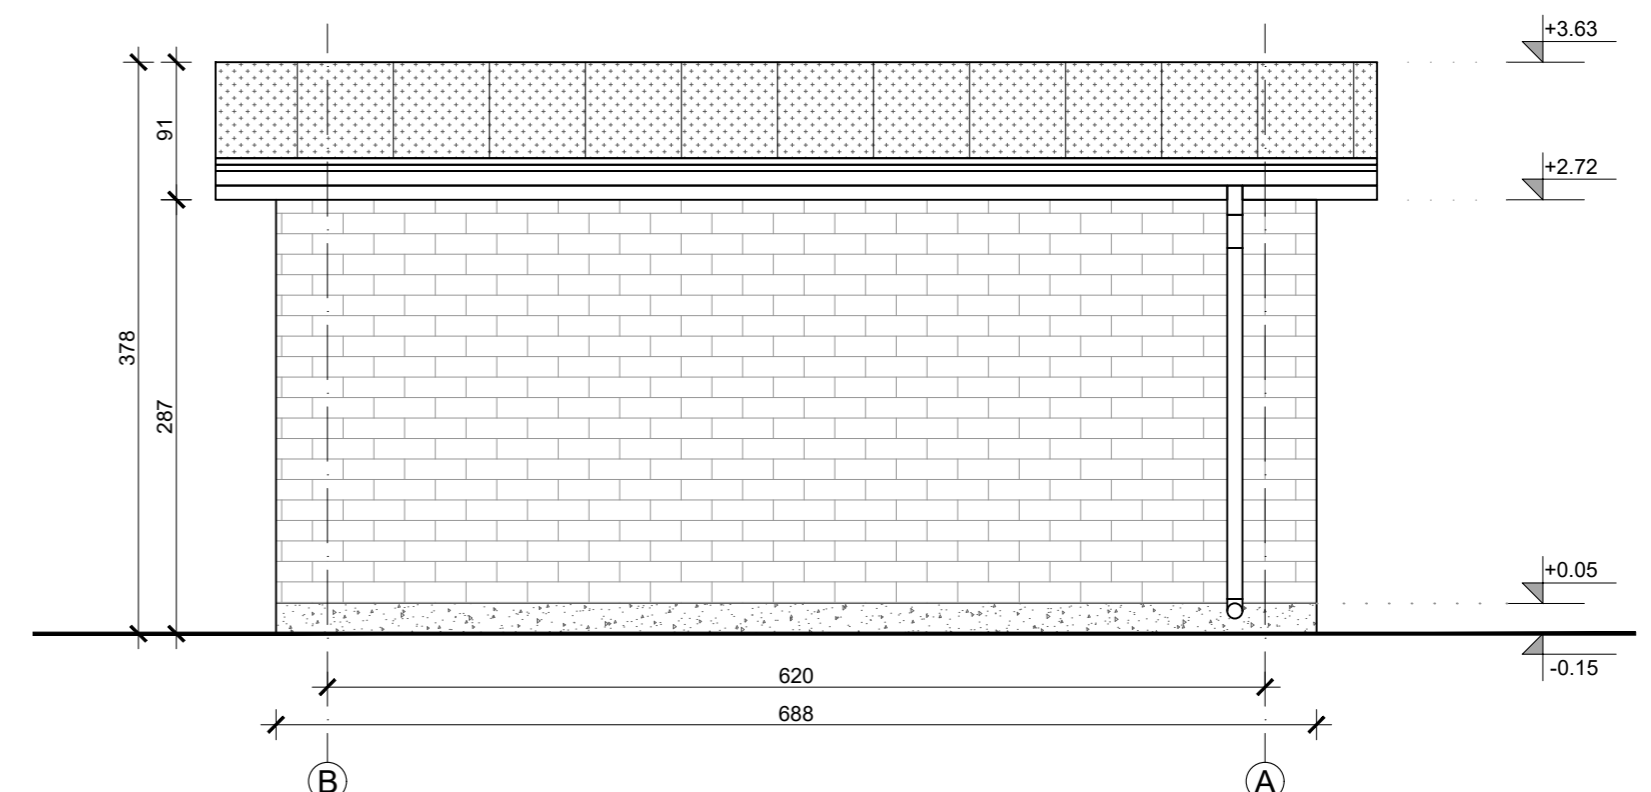



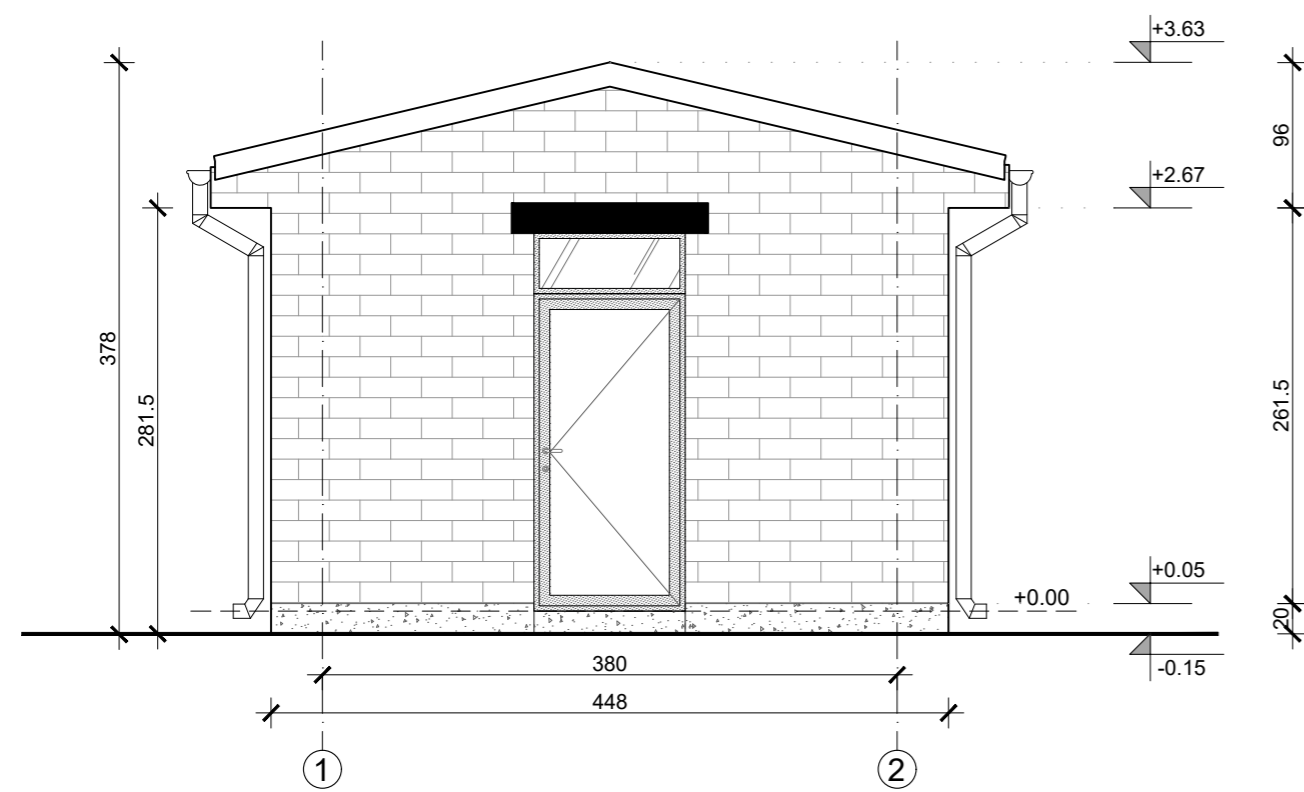FASADA 1-2

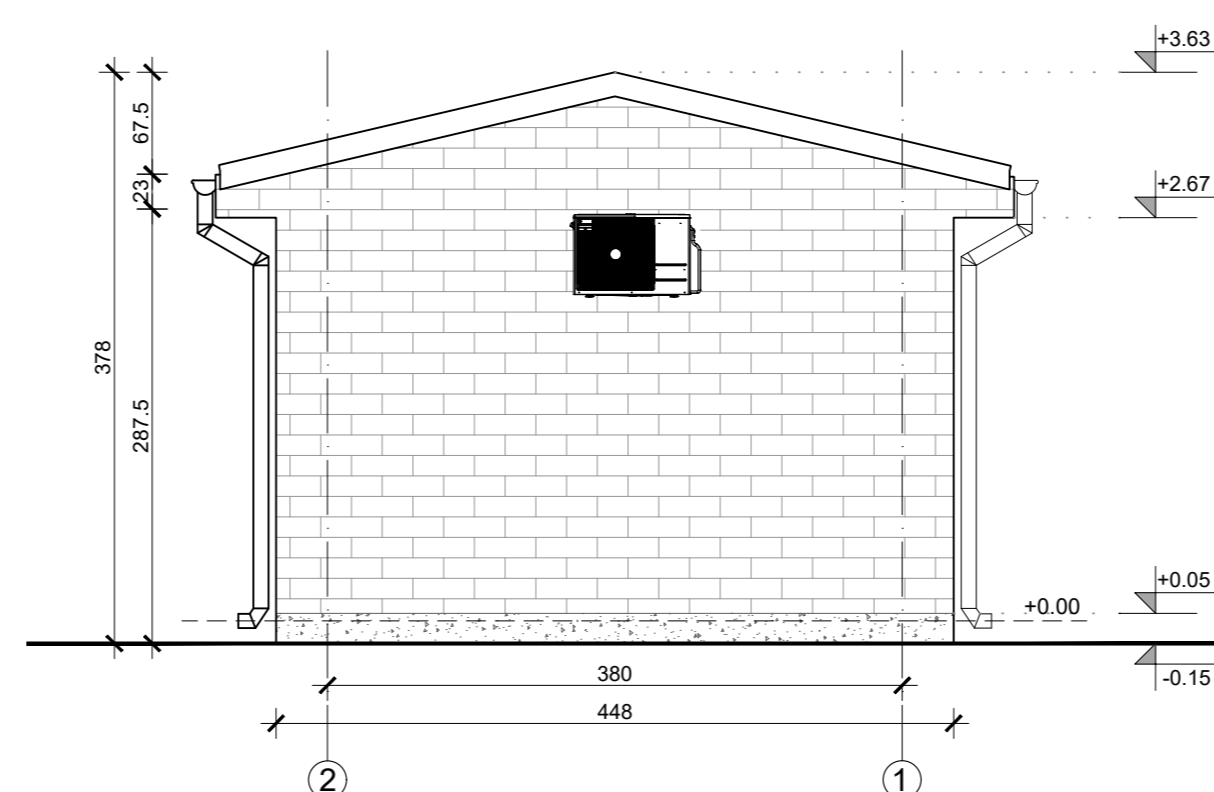

FASADA 2-1



Rev.	Datum	Opis	Odg. Projektant	Projektant	Crtao	Kontrolisao
0	Septem. 2023.	Prvo izdanje	Z. Sekulić	Z. Sekulić	N. Negić	V. Vraneš
Investitor:			Projektant:			
 SERBIA ZIJIN MINING d.o.o Bor Suvaja 185A, 19210 Bor, Srbija			 Global Substation Solutions d.o.o. Bul. Mihajla Pupina 115 d 11000 Beograd			
Vrsta tehn. dokumentacije:			Naziv objekta:			
IDEJNO REŠENJE (IDR)			TS 110/10 kV BOR 8			
Oznaka i naziv dela projekta:			Naziv crteža:			
1. PROJEKAT ARHITEKTURE			RELEJNA KUĆICA - FASADE			
Odg. projektant / br. licence:			Broj crteža:			
Z. Sekulić / 300 L021 12			GSS-TSB8-IDR-001-011			
Projektant:			Razmera:		Format:	
Z. Sekulić			1:50		A2	
Crtao:			List:		Listova:	
N. Negić			2		2	
Kontrolisao:			Revizija:		0	
V. Vraneš						